



HIGRA d.o.o. tipski jašek 1.60x1.60m 1 : 25


PREREZ A-A

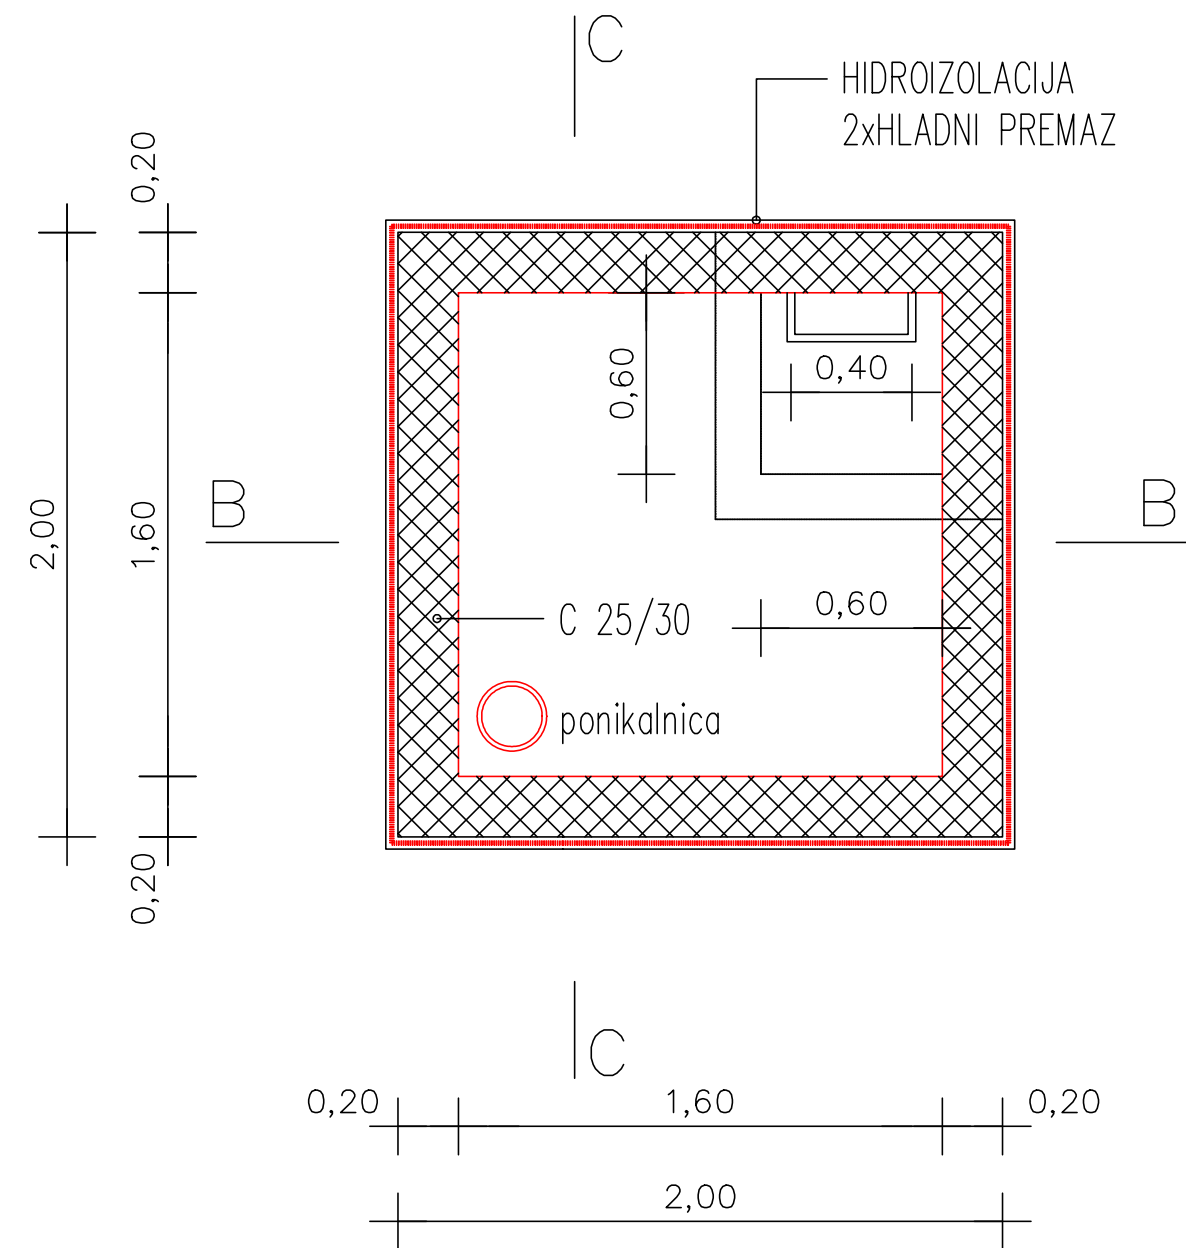

PREREZ B-B

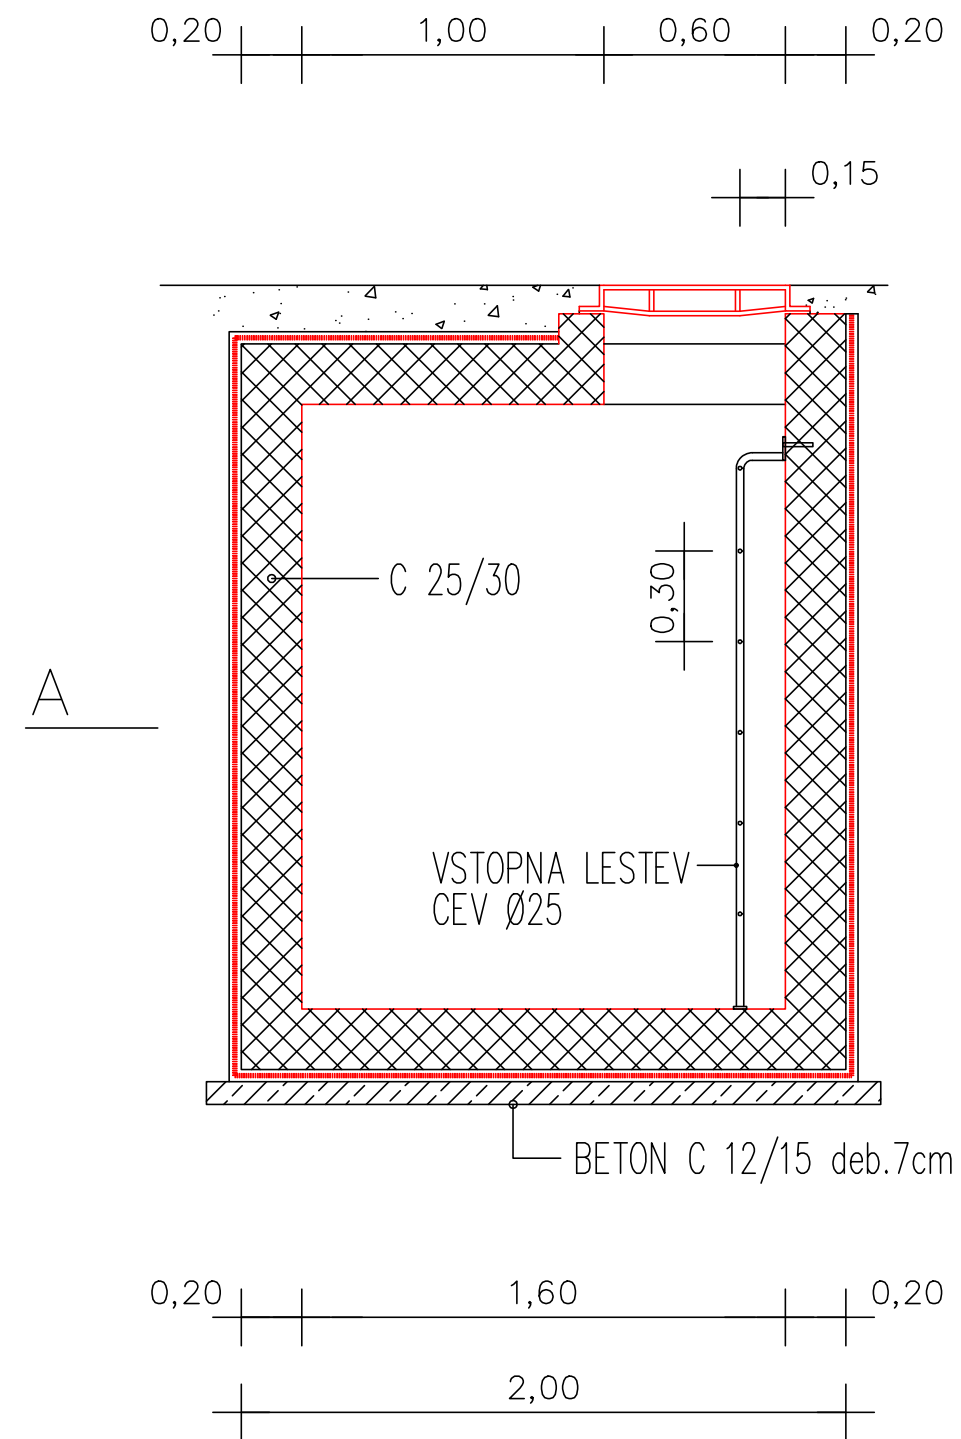

PREREZ C-C

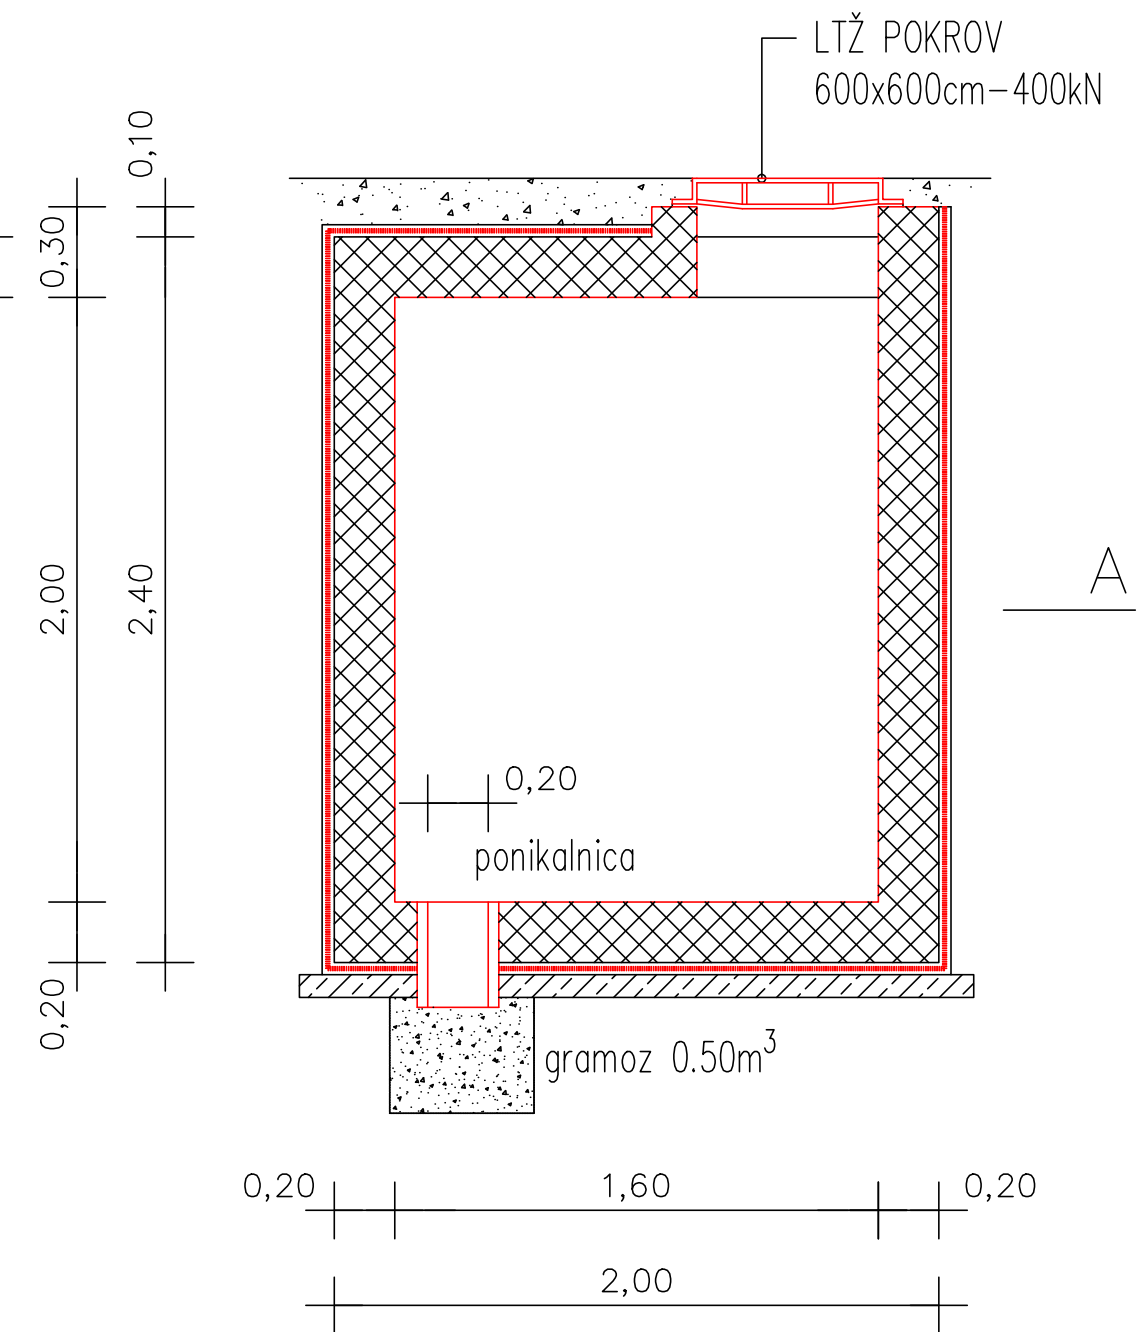

TIPSKI AB JAŠEK
1,60 X 1,60 X 2,00